


Based on Ordnance Survey mapping with the permission of the Controller of His Majesty's Stationery Office. © Crown copyright. Unauthorised reproduction infringes Crown copyright and may lead to prosecution or civil proceedings.
Lancashire County Council Licence No. LA100023320

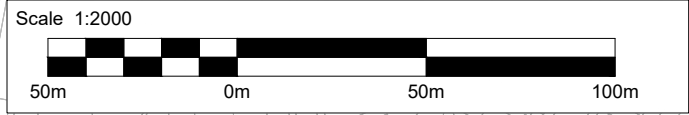

- NOTES
1. DO NOT SCALE FROM THESE DRAWINGS.
 2. ALL DIMENSIONS ARE IN METRES UNLESS OTHERWISE STATED.

SAFETY, HEALTH AND ENVIRONMENTAL INFORMATION

In addition to the hazards/risks normally associated with the types of work detailed on this drawing, note the following significant residual risks (Reference shall also be made to the design hazard log).

Construction
Live traffic & utilities.
Presence of soil contamination, tar, asbestos and breaking of concrete not known.

Maintenance / Cleaning
None

Use
None

Decommissioning / Demolition
None

Description						
Status	Revision	Drawn	Checked	Reviewed	Authorised	Issue Date

Description						
Status	Revision	Drawn	Checked	Reviewed	Authorised	Issue Date

Description						
First Issue						
Status	Revision	Drawn	Checked	Reviewed	Authorised	Issue Date
S3	P01	KSSS	SS	ED	---	28/10/24

Description						
For Tender						
Status	Revision	Drawn	Checked	Reviewed	Authorised	Issue Date
S4	P02	KSSS	SS	ED	---	20/12/24

Status	Drawing Suitability
S4	FOR CONSTRUCTION APPROVAL

The Exchange
3 New York Street
Manchester
M1 4HN



Copyright © AtkinsRéalis (2024)

Client
Lancashire County Council

Project Stage / Design File
State

Project Title
Safer, Greener and Healthier Streets

Drawing Title
**REFERENCE PLAN
COUNTRESS STREET AREA**

Drawing Number		Project		Originator		Functional Breakdown	
SGHS		- ATK		- HGN		-	
CS		- DR-CH		- 000012			
Spatial Breakdown		Form		Discipline		Number	

Original Size: A1 Scale: 1:2000 Project Ref. No.: 6222644 Sheet: 1 of 1 Rev: P02