




"Based on Ordnance Survey mapping with the permission of the Controller of Her Majesty's Stationery Office. © Crown copyright. Unauthorised reproduction infringes Crown copyright and may lead to prosecution or civil proceedings.

Lancashire County Council Licence No. LA100023320

- KEY**
- PROPOSED FOOTWAY RESURFACING
 - PROPOSED SHARED USE (pedestrian & cyclist) FOOTWAY RESURFACING
 - PROPOSED FOOTWAY
 - PROPOSED CYCLE TRACK
 - PROPOSED SHARED USE (pedestrian & cyclist)
 - PROPOSED GREEN CARRIAGEWAY RESURFACING
 - PROPOSED CARRIAGEWAY RESURFACING
 - PROPOSED ONE WAY TRAFFIC
 - DOUBLE YELLOW LINES (no waiting)
 - DOUBLE KERB BLIPS (no loading)
 - PROPOSED TREE
 - PROPOSED BENCH AND PERCHED SEATING
 - PROPOSED BIN
 - PROPOSED BOLLARD


- NOTES**
- PROPOSALS SUBJECT TO CONSULTATION AND DETAILED DESIGN
 - PAVING MATERIALS / COLOURS TO BE AGREED
 - TREE LOCATIONS ARE INDICATIVE

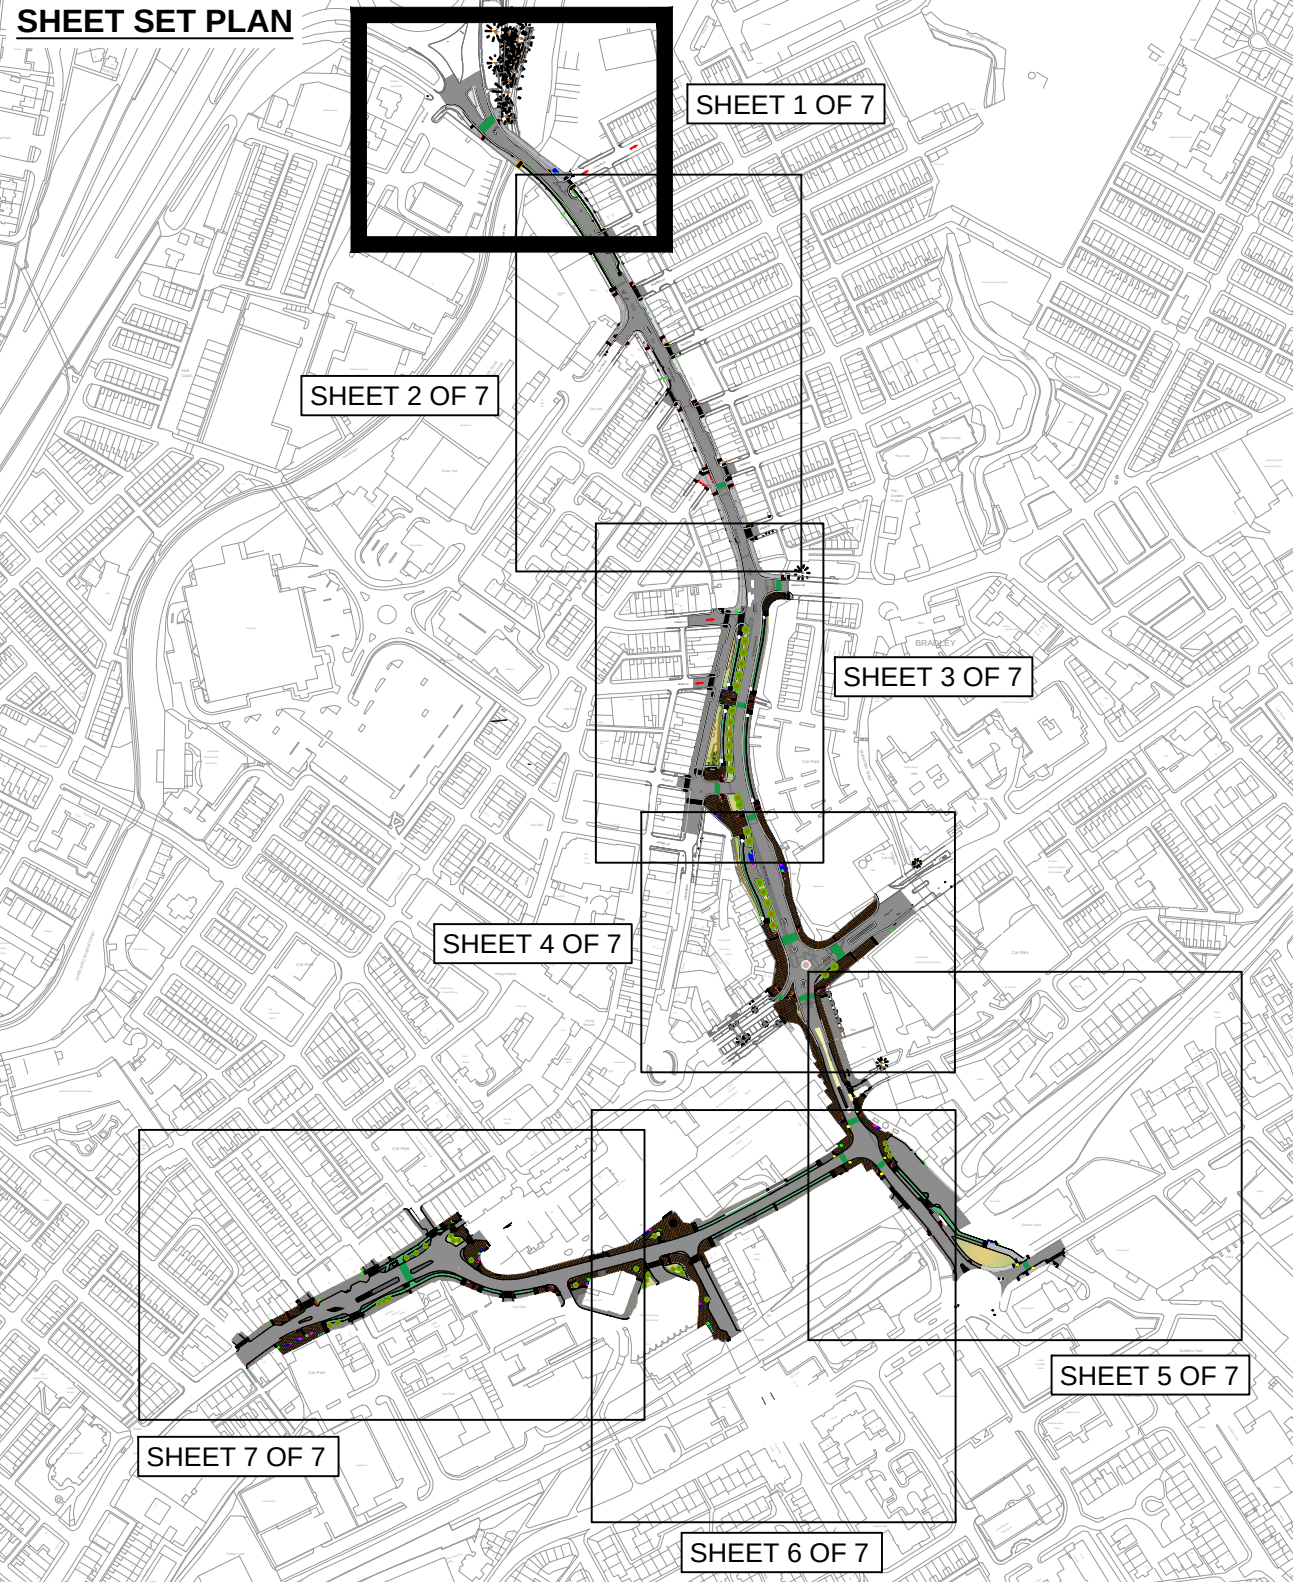

C	03/25	MATERIALS PALETTE UPDATED	C TETLOW	Z UKADIA
B	12/24	PROPOSED BRADLEY ST AND PENDLE ST CROSSINGS FACILITIES AMENDED	C TETLOW	Z UKADIA
A	10/24	CYCLING FACILITIES AMENDED IN AREAS 1 AND 2, BACK TO BACK KERBS ADDED, TACTILES AMENDED, SHARED AREAS UPDATED AT CROSSING POINTS	C TETLOW	Z UKADIA
No.		DATE	AMENDMENT DETAILS	CHECKED BY
				DRAWN BY

REVISIONS

Highways (Design)

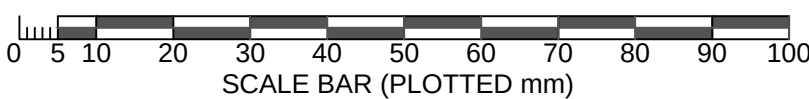

PROJECT TITLE				ACCESSIBLE NELSON			
DRAWING TITLE				AREA 1 GENERAL ARRANGEMENT			
DRAWN BY		DM		DATE		JULY 2024	
CHECKED BY		CT		DRAWING No.		14448-PE-004	
PROJECT No.		14448		SHEET No.		1 of 7	REVISION C
SCALE @ A1		1:500		ISSUE PURPOSE		ENGAGEMENT	