

"Based on Ordnance Survey mapping with the permission of the Controller of Her Majesty's Stationary Office. © Crown copyright. Unauthorised reproduction infringes Crown copyright and may lead to prosecution or civil proceedings.


Lancashire County Council Licence No. LA100023320

KEY

- PROPOSED FOOTWAY RESURFACING
- PROPOSED SHARED USE (pedestrian & cyclist) FOOTWAY RESURFACING
- PROPOSED FOOTWAY
- PROPOSED CYCLE TRACK
- PROPOSED SHARED USE (pedestrian & cyclist)
- PROPOSED GREEN CARRIAGEWAY RESURFACING
- PROPOSED CARRIAGEWAY RESURFACING
- PROPOSED ONE WAY TRAFFIC
- DOUBLE YELLOW LINES (no waiting)
- DOUBLE KERB BLIPS (no loading)
- PROPOSED TREE
- PROPOSED BENCH AND PERCHED SEATING
- PROPOSED BIN
- PROPOSED BOLLARD


NOTES

- PROPOSALS SUBJECT TO CONSULTATION AND DETAILED DESIGN
- PAVING MATERIALS / COLOURS TO BE AGREED
- TREE LOCATIONS ARE INDICATIVE

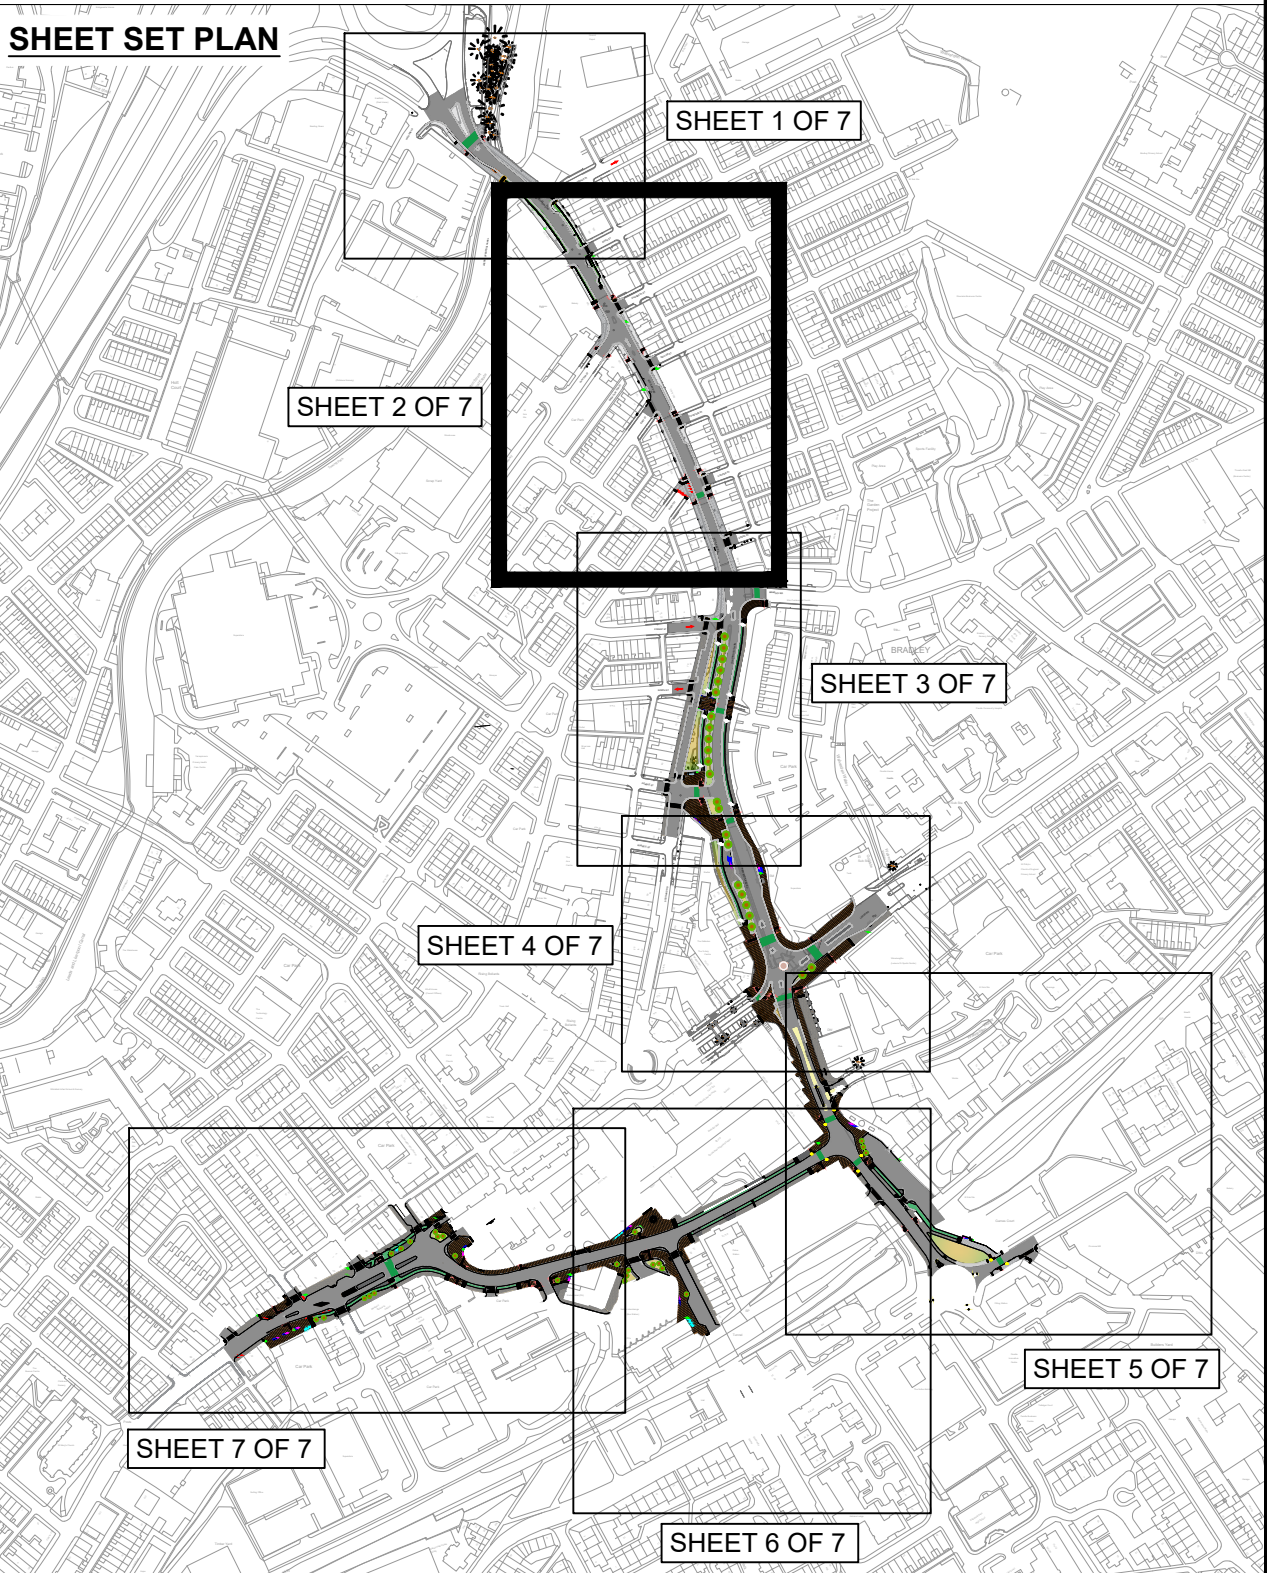


C	03/25	MATERIALS PALETTE UPDATED	C TETLOW	Z UKADIA
B	12/24	PROPOSED BRADLEY ST AND PENDLE ST CROSSINGS FACILITIES AMENDED	C TETLOW	Z UKADIA
A	10/24	CYCLING FACILITIES AMENDED IN AREAS 1 AND 2, BACK TO BACK KERBS ADDED, TACTILES AMENDED, SHARED AREAS UPDATED AT CROSSINGS	C TETLOW	Z UKADIA
No.	DATE	AMENDMENT DETAILS	CHECKED BY	DRAWN BY

REVISIONS



Highways (Design)

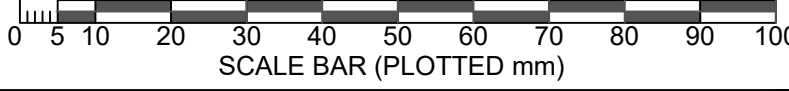

SCALE BAR (PLOTTED mm)

PROJECT TITLE

ACCESSIBLE NELSON

DRAWING TITLE

AREA 2
GENERAL ARRANGEMENT

DRAWN BY	DM	DATE	JULY 2024
CHECKED BY	CT	DRAWING No.	14448-PE-004
PROJECT No.	14448	SHEET No.	2 of 7
SCALE @ A1	1:500	REVISION	C
		ISSUE PURPOSE	ENGAGEMENT