




"Based on Ordnance Survey mapping with the permission of the Controller of Her Majesty's Stationery Office. © Crown copyright. Unauthorised reproduction infringes Crown copyright and may lead to prosecution or civil proceedings.  
 Lancashire County Council Licence No. LA100023320

**KEY**

- PROPOSED FOOTWAY RESURFACING
- PROPOSED SHARED USE (pedestrian & cyclist) FOOTWAY RESURFACING
- PROPOSED FOOTWAY
- PROPOSED CYCLE TRACK
- PROPOSED SHARED USE (pedestrian & cyclist)
- PROPOSED GREEN CARRIAGEWAY RESURFACING
- PROPOSED CARRIAGEWAY RESURFACING
- PROPOSED ONE WAY TRAFFIC
- DOUBLE YELLOW LINES (no waiting)
- DOUBLE KERB BLIPS (no loading)
- PROPOSED TREE
- PROPOSED BENCH AND PERCHED SEATING
- PROPOSED BIN
- PROPOSED CYCLE STAND
- PROPOSED BOLLARD

**NOTES**

1. PROPOSALS SUBJECT TO CONSULTATION AND DETAILED DESIGN
2. PAVING MATERIALS / COLOURS TO BE AGREED
3. TREE LOCATIONS ARE INDICATIVE

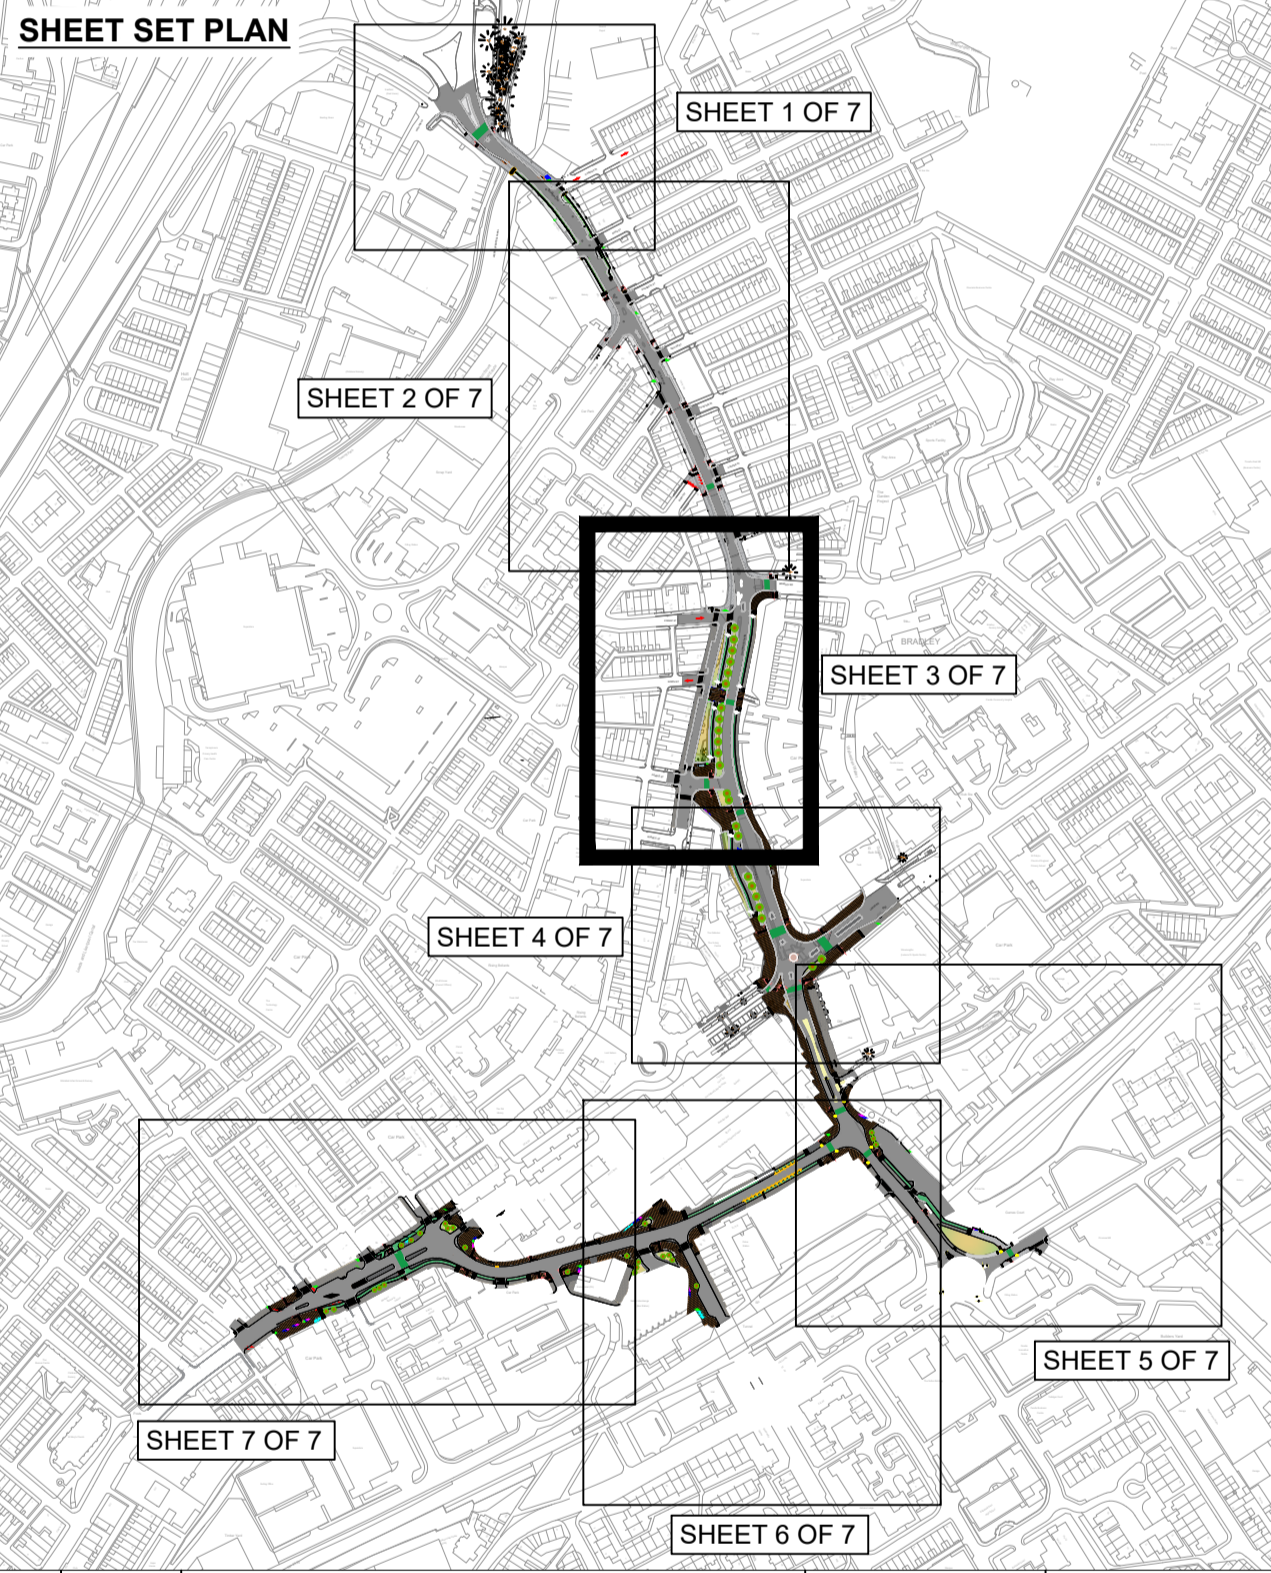

C	03/25	MATERIALS PALETTE UPDATED	C TETLOW	Z UKADIA
B	12/24	PROPOSED BRADLEY ST AND PENDLE ST CROSSINGS FACILITIES AMENDED	C TETLOW	Z UKADIA
A	10/24	CYCLING FACILITIES AMENDED IN AREAS 1 AND 2. BACK TO BACK KERBS ADDED. TACTILES AMENDED. SHARED AREAS UPDATED AT CROSSING POINTS	C TETLOW	Z UKADIA
No.	DATE	AMENDMENT DETAILS	CHECKED BY	DRAWN BY

**REVISIONS**

## Highways (Design)

<b>PROJECT TITLE</b>		ACCESSIBLE NELSON	
<b>DRAWING TITLE</b>		AREA 3 GENERAL ARRANGEMENT	
<b>DRAWN BY</b>	ZU	<b>DATE</b>	JULY 2024
<b>CHECKED BY</b>	CT	<b>DRAWING No.</b>	14448-PE-004
<b>PROJECT No.</b>	14448	<b>SHEET No.</b>	3 of 7
<b>SCALE @ A1</b>	1:500	<b>REVISION</b>	C
		<b>ISSUE PURPOSE</b>	
		ENGAGEMENT	