

"Based on Ordnance Survey mapping with the permission of the Controller of Her Majesty's Stationary Office. © Crown copyright. Unauthorised reproduction infringes Crown copyright and may lead to prosecution or civil proceedings.

Lancashire County Council Licence No. LA100023320

KEY

PROPOSED FOOTWAY RESURFACING

PROPOSED SHARED USE (pedestrian & cyclist) FOOTWAY RESURFACING

PROPOSED FOOTWAY

PROPOSED CYCLE TRACK

PROPOSED SHARED USE (pedestrian & cyclist)

PROPOSED GREEN CARRIAGEWAY RESURFACING

PROPOSED CARRIAGEWAY RESURFACING

PROPOSED ONE WAY TRAFFIC

DOUBLE YELLOW LINES (no waiting)

DOUBLE KERB BLIPS (no loading)

PROPOSED TREE

PROPOSED BENCH AND PERCHED SEATING

PROPOSED BIN

PROPOSED CYCLE STAND


PROPOSED BOLLARD

NOTES

1. PROPOSALS SUBJECT TO CONSULTATION AND DETAILED DESIGN

2. PAVING MATERIALS / COLOURS TO BE AGREED

3. TREE LOCATIONS ARE INDICATIVE

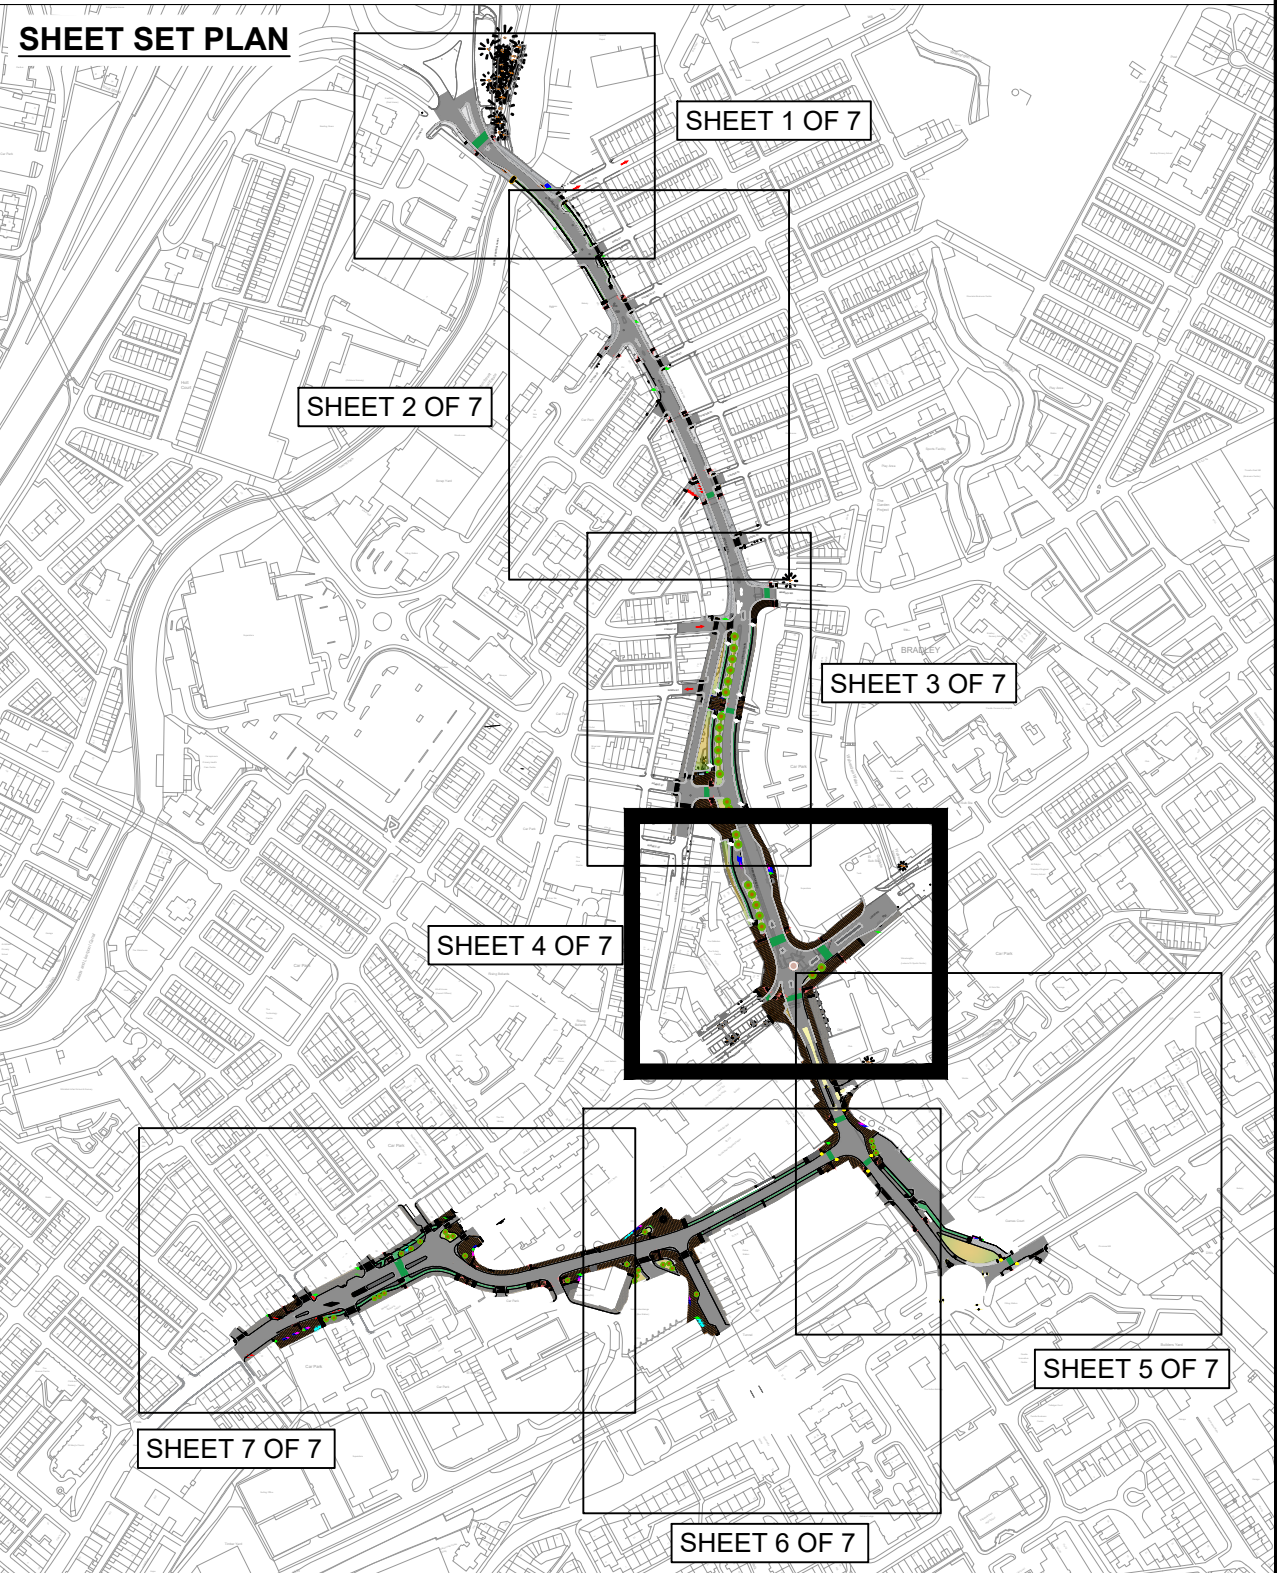

| | | | | |
|-----|-------|--|------------|----------|
| C | 03/25 | MATERIALS PALETTE UPDATED | C TETLOW | Z UKADIA |
| B | 12/24 | PROPOSED BRADLEY ST AND PENDLE ST CROSSINGS FACILITIES AMENDED | C TETLOW | Z UKADIA |
| A | 10/24 | CYCLING FACILITIES AMENDED IN AREAS 1 AND 2, BACK TO BACK KERBS ADDED, TACTILES AMENDED, SHARED AREAS UPDATED AT CROSSINGS | C TETLOW | Z UKADIA |
| No. | DATE | AMENDMENT DETAILS | CHECKED BY | DRAWN BY |

Highways (Design)

SCALE BAR (PLOTTED mm)

PROJECT TITLE

ACCESSIBLE NELSON

DRAWING TITLE

AREA 4
GENERAL ARRANGEMENT

DRAWN BY

ZU

DATE

JULY 2024

CHECKED BY

CT

DRAWING No.

14448-PE-004

PROJECT No.

14448

SHEET No.

4 of 7

REVISION

C

SCALE @ A1

1:500

ISSUE PURPOSE

ENGAGEMENT