


CROWN COPYRIGHT AND DATABASE RIGHTS 2023 OS AC000085590. YOU ARE GRANTED A NON-EXCLUSIVE, ROYALTY FREE, REVOCABLE LICENCE SOLELY TO VIEW THE LICENSED DATA FOR NON-COMMERCIAL PURPOSES FOR THE PERIOD DURING WHICH LANCAHIRE COUNTY COUNCIL MAKES AVAILABLE. YOU ARE NOT PERMITTED TO COPY, SUB-LICENSE, DISTRIBUTE, SELL OR OTHERWISE MAKE AVAILABLE THE LICENSED DATE TO THIRD PARTIES IN ANY FORM. THIRD PARTY RIGHTS TO ENFORCE THE TERMS OF THIS LICENCE SHALL BE RESERVED TO OS.

**KEY**

- PROPOSED FOOTWAY RESURFACING
- PROPOSED SHARED USE (pedestrian & cyclist) FOOTWAY RESURFACING
- PROPOSED FOOTWAY
- PROPOSED CYCLE TRACK
- PROPOSED SHARED USE (pedestrian & cyclist)
- PROPOSED GREEN CARRIAGEWAY RESURFACING
- PROPOSED CARRIAGEWAY RESURFACING
- PROPOSED ONE WAY TRAFFIC
- DOUBLE YELLOW LINES (no waiting)
- DOUBLE KERB BLIPS (no loading)
- PROPOSED TREE
- PROPOSED BENCH AND PERCHED SEATING
- PROPOSED BIN
- PROPOSED BOLLARD

**NOTES**

- PROPOSALS SUBJECT TO CONSULTATION AND DETAILED DESIGN
- PAVING MATERIALS / COLOURS TO BE AGREED
- TREE LOCATIONS ARE INDICATIVE

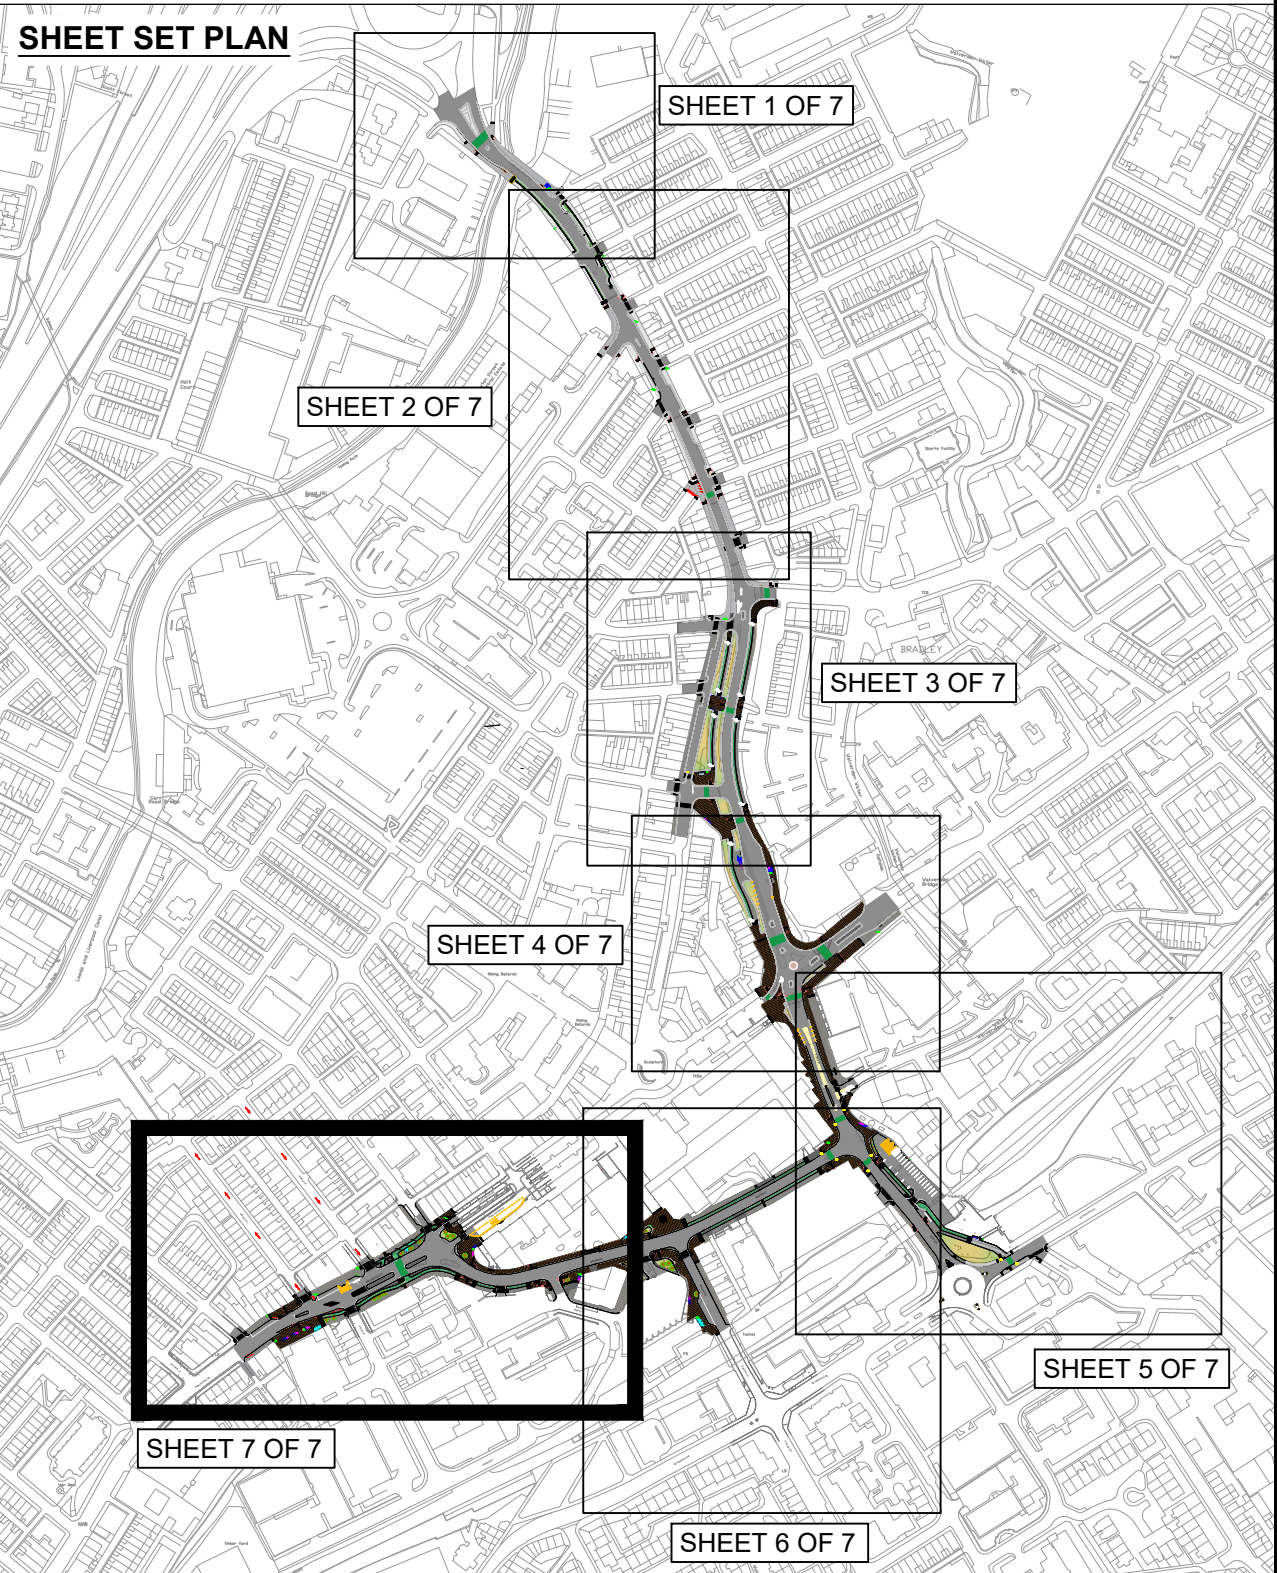

|        |                      |   |            |          |
|--------|----------------------|---|------------|----------|
| B<br>A | 13.03.25<br>08.10.24 | Materials palette updated<br>Manchester Rd Crossing | EM<br>EM   | PG<br>PG |
| No.    | DATE                 | AMENDMENT DETAILS                                   | CHECKED BY | DRAWN BY |

**REVISIONS**

Highways (Design)

SCALE BAR (PLOTTED mm)

PROJECT TITLE

ACCESSIBLE NELSON

DRAWING TITLE

AREA 7  
GENERAL ARRANGEMENT

|             |          |               |              |
|-------------|----------|---------------|--------------|
| DRAWN BY    | P Gibbon | DATE          | JULY 2024    |
| CHECKED BY  | D Davies | DRAWING No.   | 14448-PE-004 |
| PROJECT No. | 14448    | SHEET No.     | 7 of 7       |
| SCALE @ A1  | 1:500    | REVISION      | B            |
|             |          | ISSUE PURPOSE | ENGAGEMENT   |