
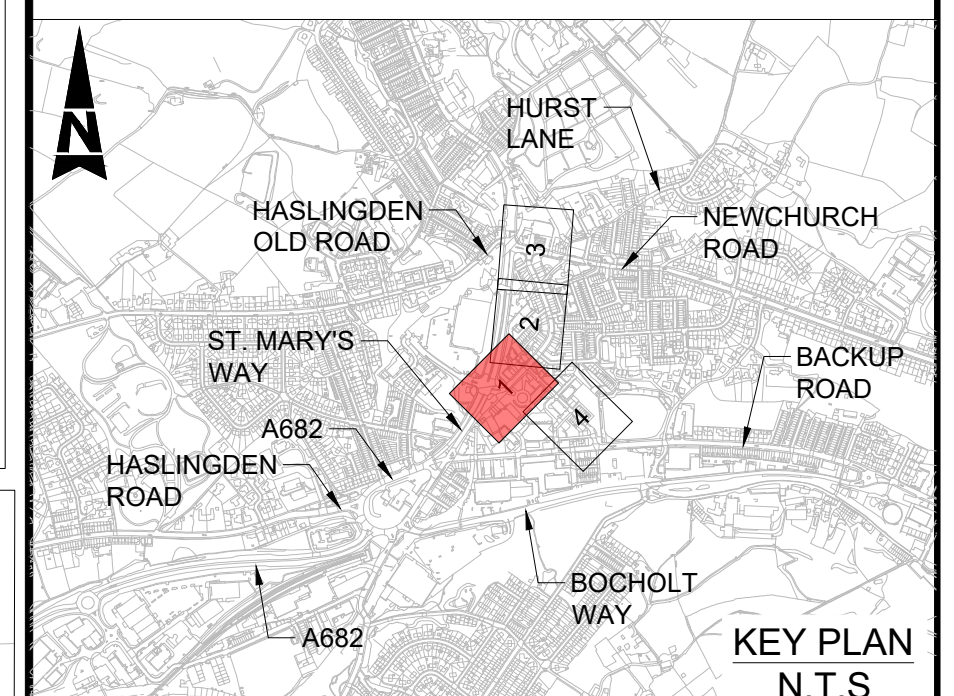


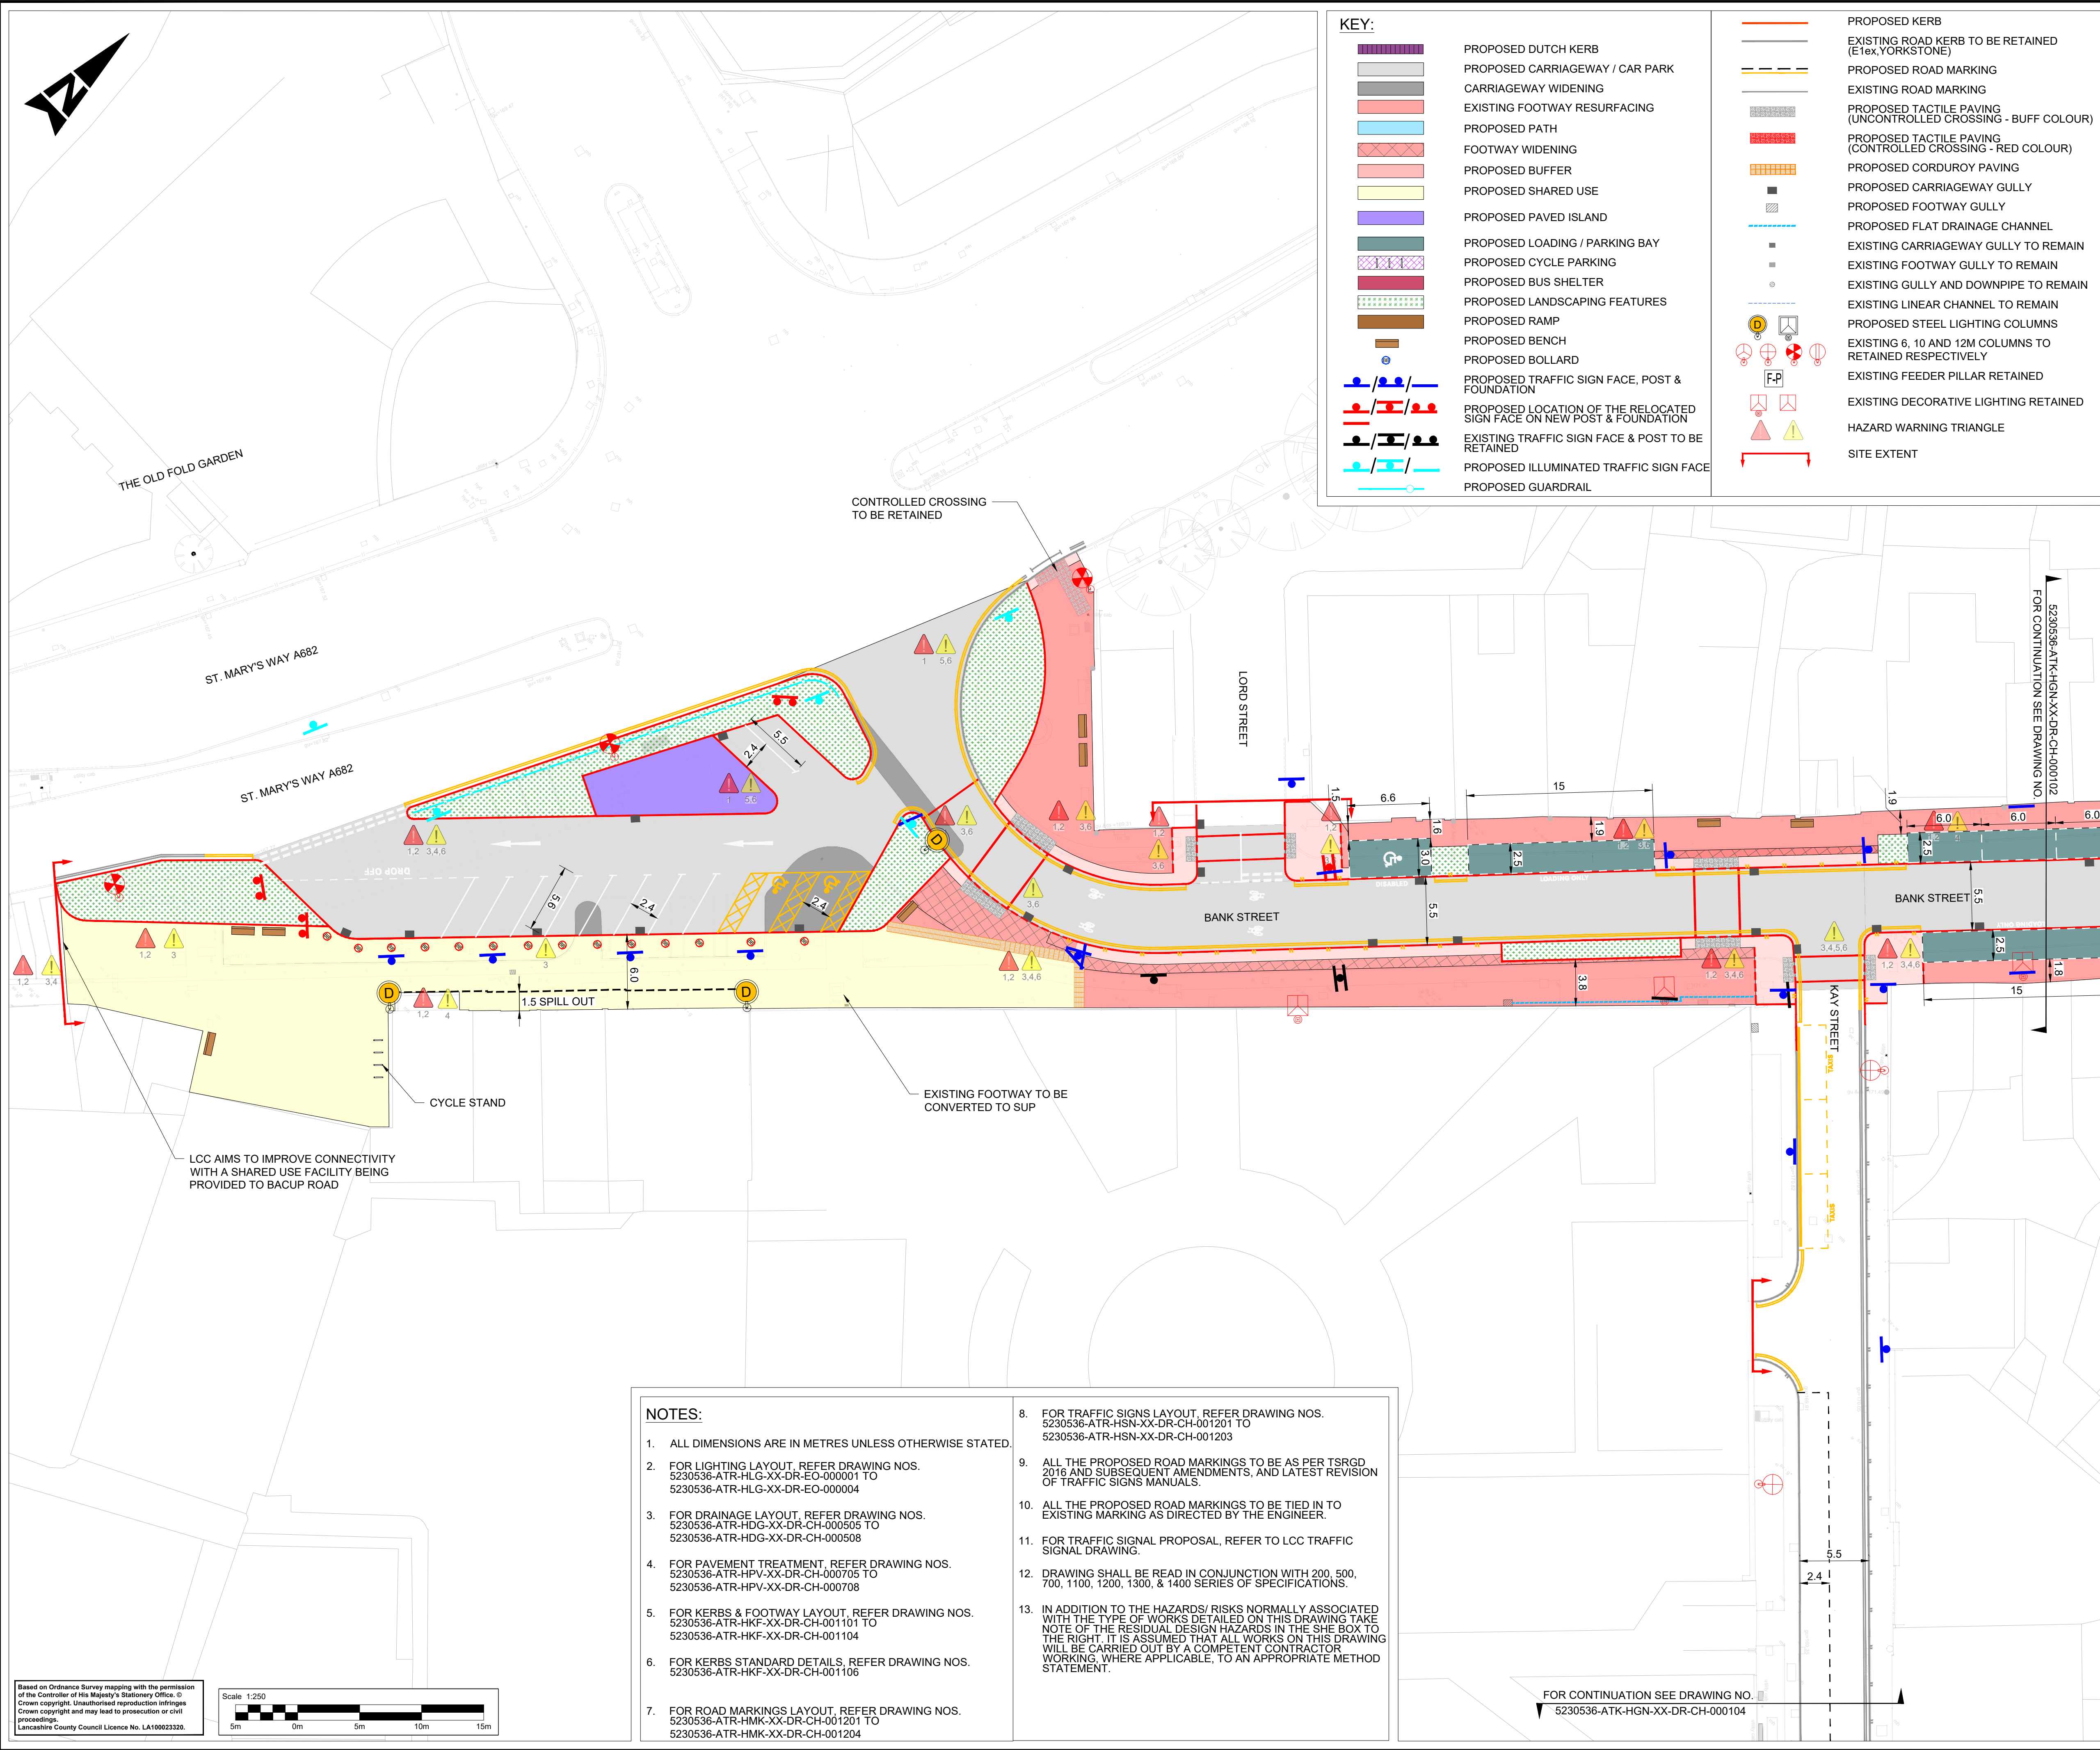

SAFETY, HEALTH AND ENVIRONMENTAL INFORMATION

In addition to the hazards/risks normally associated with the types of work detailed on this drawing, note the following significant residual risks (Reference shall also be made to the design hazard log).

Construction	1.ELECTRIC CABLES	2.GAS LINE	3.WATER MAINS	4.UNDERGROUND TELECOMMUNICATION	5.TV CABLE	6.UNIDENTIFIED UTILITIES
Maintenance / Cleaning	1.ELECTRIC CABLES	2.GAS LINE	3.WATER MAINS	4.UNDERGROUND TELECOMMUNICATION	5.TV CABLE	6.UNIDENTIFIED UTILITIES
Use	None					

Decommissioning / Demolition						
1.ELECTRIC CABLES 2.GAS LINE 3.WATER MAINS 4.UNDERGROUND TELECOMMUNICATION 5.TV CABLE 6.UNIDENTIFIED UTILITIES						

Description						
Status	Revision	Drawn	Checked	Reviewed	Authorised	Issue Date
Description						
Status	Revision	Drawn	Checked	Reviewed	Authorised	Issue Date
Description						
Status	Revision	Drawn	Checked	Reviewed	Authorised	Issue Date
Description						
Status	Revision	Drawn	Checked	Reviewed	Authorised	Issue Date
Description						
FIRST ISSUE						
Status	Revision	Drawn	Checked	Reviewed	Authorised	Issue Date
A1	C01	AK	JB	PC	JM	11/12/24

Status	Drawing Suitability
A1	AUTHORISED & ACCEPTED

Chadwick House
Birchwood Park
Warrington
WA3 6AE

Tel: +44 (0)1925 238000
Fax: +44 (0)1925 238500

Copyright © AtkinsRéalis (2024) www.AtkinsRealis.com

Client

Project Stage / Design File	State
Project Title	BANK STREET LUF
Drawing Title	GENERAL ARRANGEMENT (SHEET 1 OF 4)

Drawing Number	Project	Originator	Volume
5230536	XX	ATK - HGN -	
Location	Ref. No.	Type	Role
A1	5230536	DR - CH -	000101
Scale	1:250	Sheet	1 of 4
Rev.	C01		